


下水道台帳 20. 7. 10

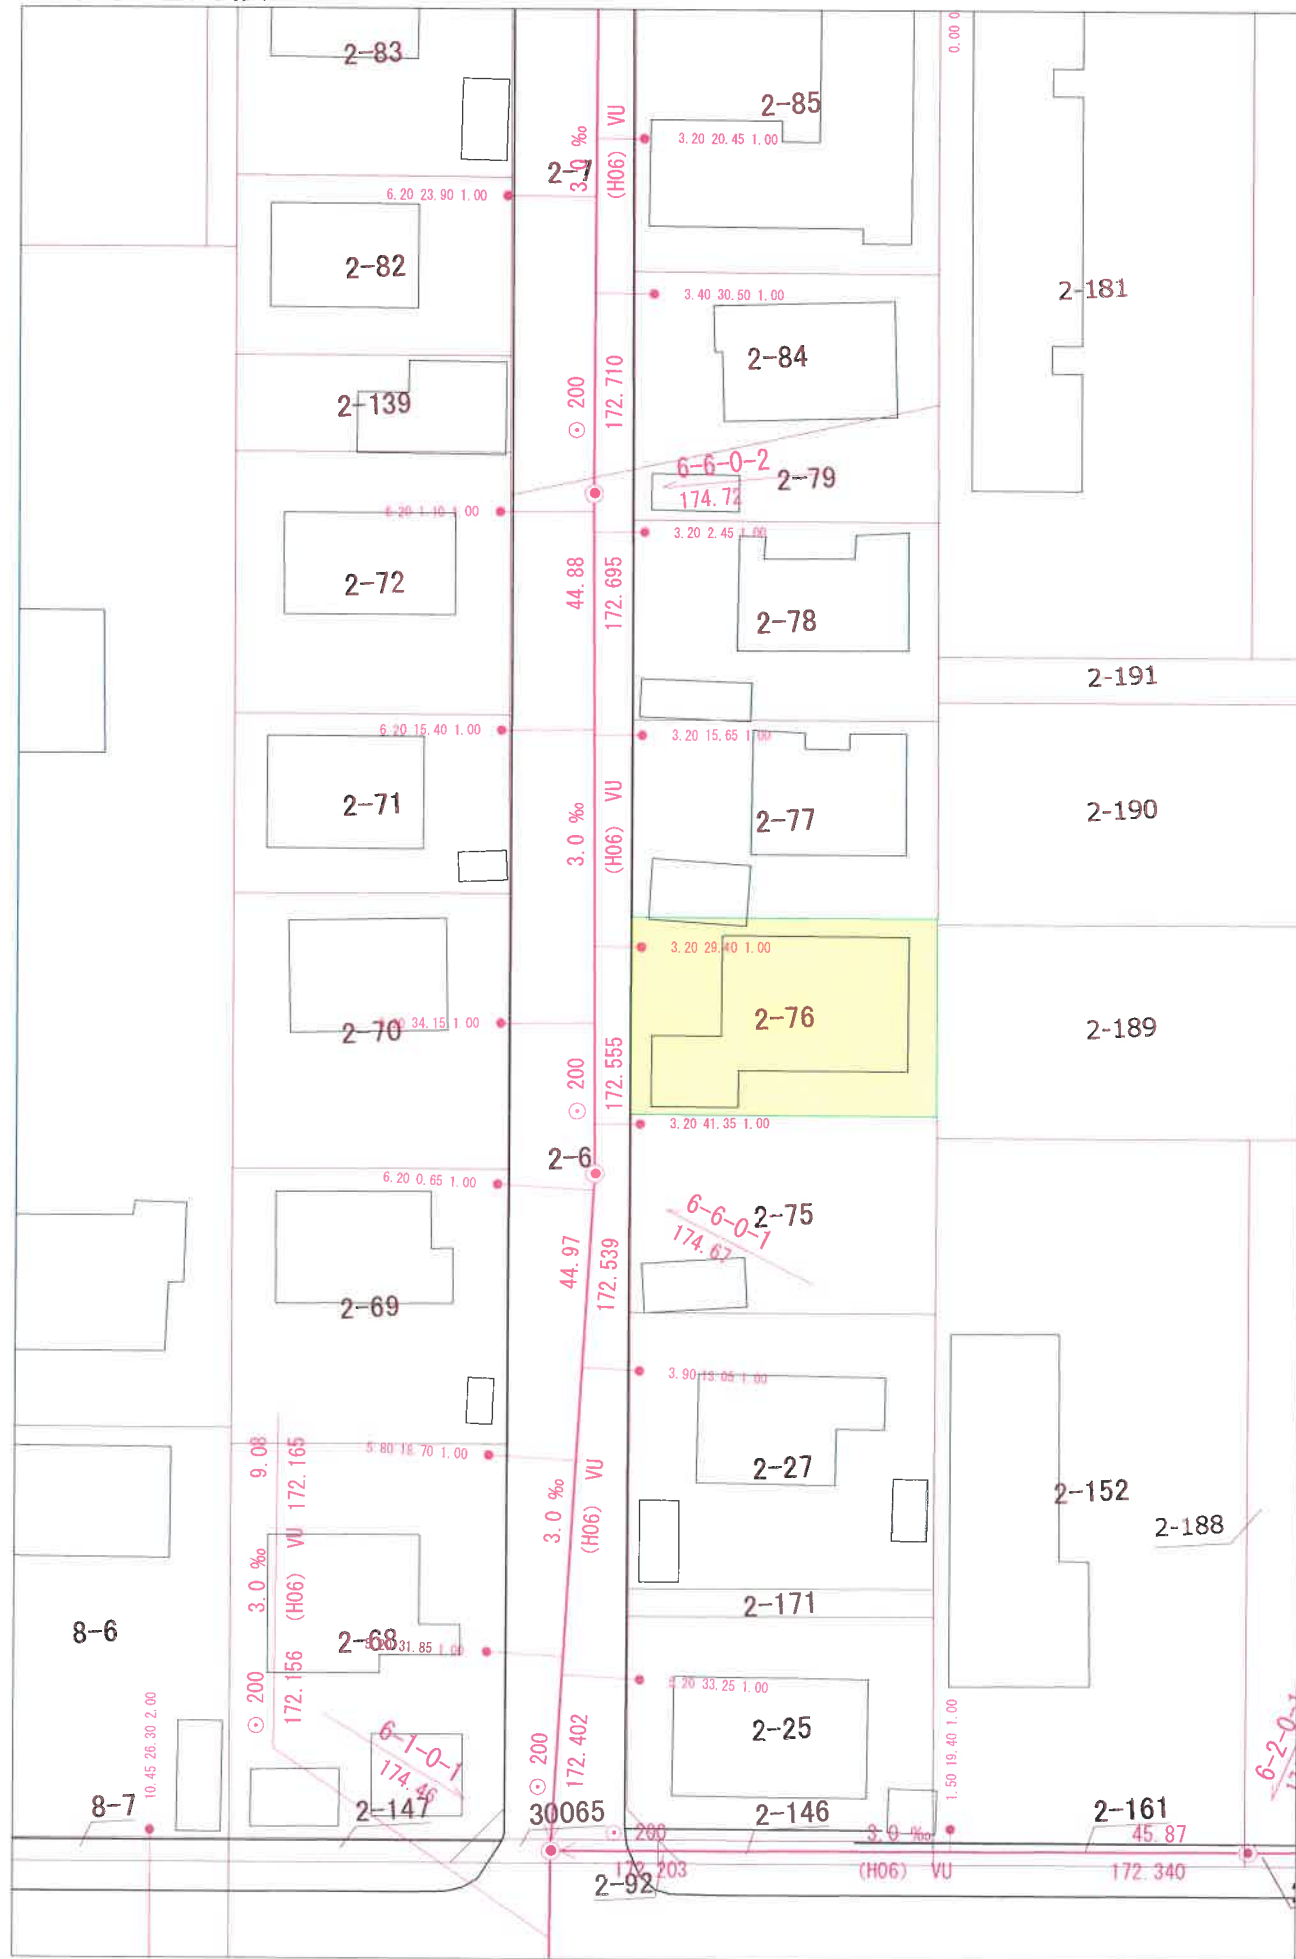

1/500


# 上水道 平面図

20. 7. 10

-122.13 +42.07



1/500

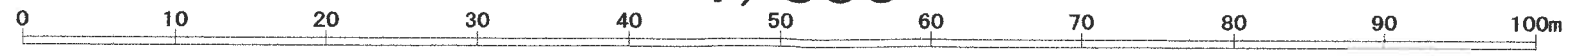

-122.24 +41.92



# 道路平面図

20.7.10

